

P-201A HYDRO REACTIVE
MASTIC OR APPROVED
EQUIVALENT


P-201A HYDRO REACTIVE
MASTIC OR APPROVED
EQUIVALENT OVER AND
UNDER TREMPROOF
AMPHIBIA TERMINATION

SUPERSTOP OR P-201A
HYDRO REACTIVE
MASTIC OR APPROVED
EQUIVALENT

TREMPROOF AMPHIBIA
FABRIC SIDE FACING UP

P-201A HYDRO REACTIVE
MASTIC OR APPROVED
EQUIVALENT

PARATERM BAR WITH P-201A
HYDRO REACTIVE MASTIC OR
APPROVED EQUIVALENT

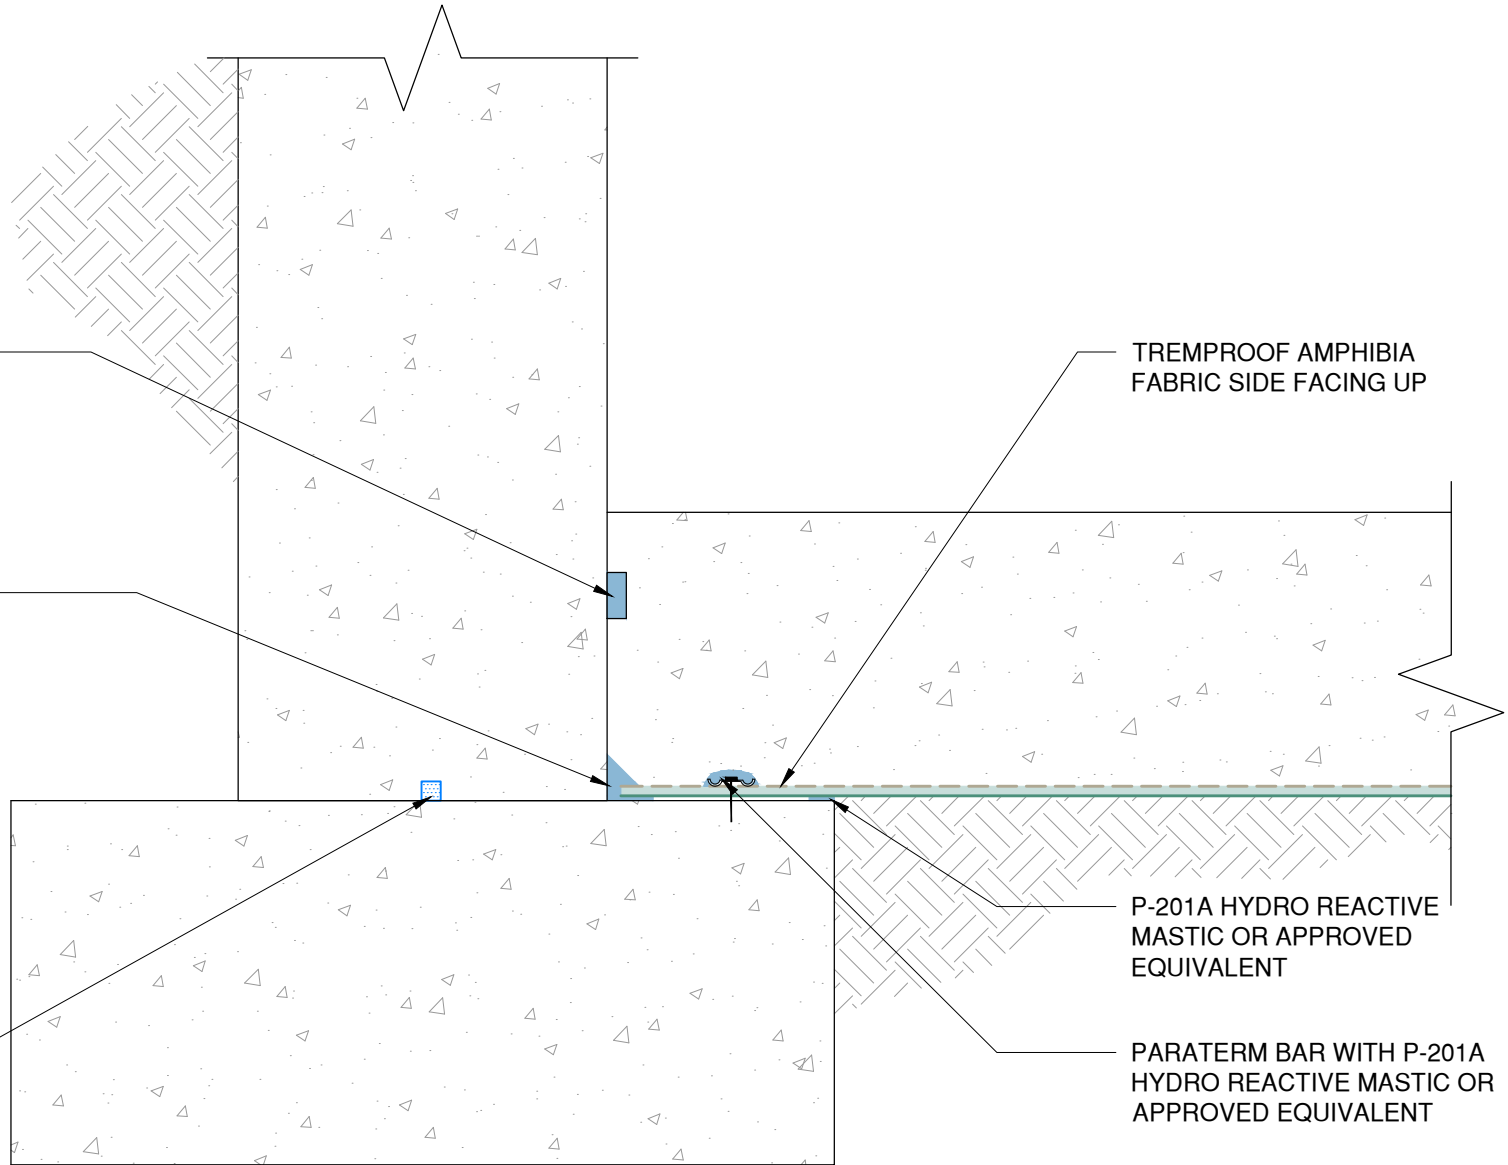

The architecture, engineering, and design of the project using the Tremco products are the responsibility of the project's design professional. All products and systems must comply with local building codes and standards. This detail is for general information and guidance only and Tremco specifically disclaims any liability for the use of this detail. The project design professional determines, in its sole discretion, whether this detail or a functionally equivalent detail is best suited for the project. This detail is subject to change without notice. Contact Tremco to ensure you have the most recent version.

TREMProof Amphibia Below Slab on Grade



Tremco Technical Support: 866-209-2404

Detail: TREMProof Amphibia Below Slab on Grade Termination at Floor Slab - Opt. 2

Drawn by: KAB

Checked by: WH

Scale: NTS

Date: 12/22/2023

File Name:

A-BSOG-G-02



Construction Products Group

www.tremcocpg.com