


ENGINEERED FRAMING SYSTEM  
BY PREBUCK LLC  
OR FUNCTIONAL EQUIVALENT

EXOAIR 110AT OR 110

DYMONIC 100  
TERMINATION BEAD

EXOAIR 120

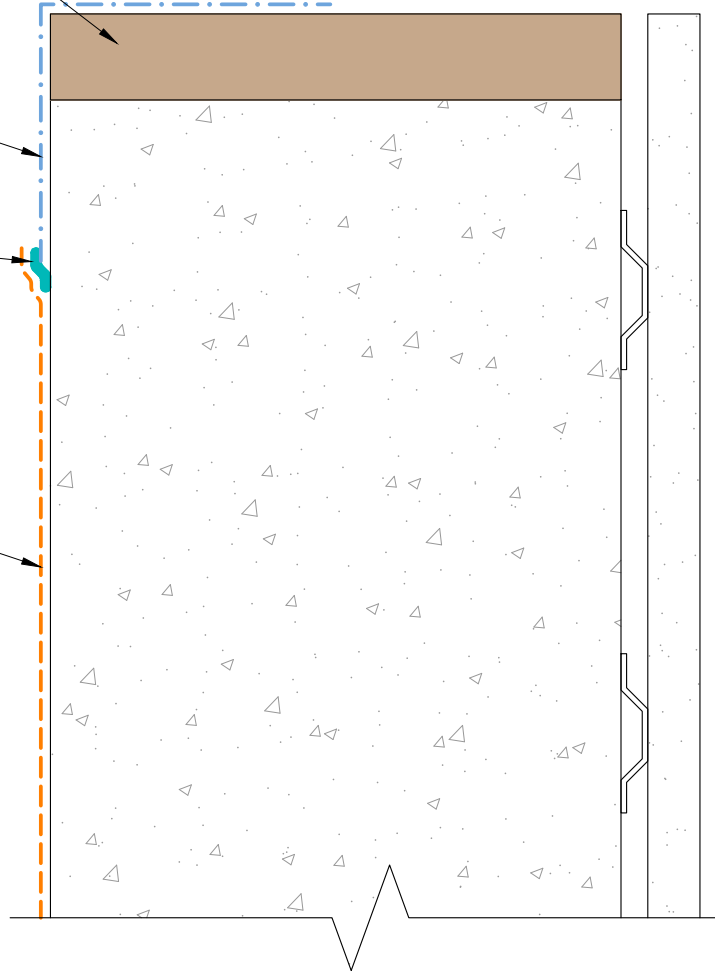

NOTES: WINDOW AND BUILDING FACADE NOT SHOWN FOR CLARITY

EXOAIR PRIMER MUST BE USED WITH EXOAIR 110

*The architecture, engineering, and design of the project using the Tremco products are the responsibility of the project's design professional. All products and systems must comply with local building codes and standards. This detail is for general information and guidance only and Tremco specifically disclaims any liability for the use of this detail. The project design professional determines, in its sole discretion, whether this detail or a functionally equivalent detail is best suited for the project. This detail is subject to change without notice. Contact Tremco to ensure you have the most recent version.*

**ExoAir 120**



Tremco Technical Support: 866-209-2404

Detail: Sill - Impermeable Fluid - Sheet Flashing

Drawn by: KAB

Checked by: CB

Scale: NTS

Date: 4/25/2023

File Name:

AVB-CI-F-S-01



Construction Products Group

tremcocpg.com