


DEBRIS AND BACTERIA TRAP

UNTREATED BUG HOLE PRIOR TO WATERBLASTING

TRAP FILLED WITH PERMAQUIK 200

TREATED WITH PERMAQUIK 200 AFTER WATERBLASTING

NOTE: VISUALLY, PERMAQUIK 200 CAN BE SEEN ON THE INSIDE OF THE VOID. DEEPER VOIDS OR BUG HOLES MUST BE PATCHED. TEST AREA WITH 2 COATS OF PERMAQUIK 200 TO DETERMINE CRYSTALLINE INFILTRATION AND REPAIR AS NECESSARY. REPAIRS MAY BE DONE BEFORE OR AFTER PERMAQUIK 200 APPLICATION

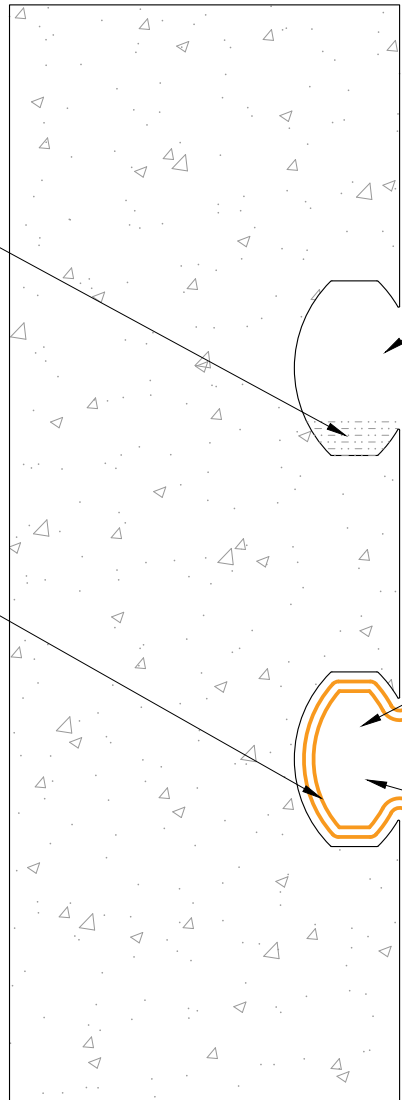

The architecture, engineering, and design of the project using the Tremco products are the responsibility of the project's design professional. All products and systems must comply with local building codes and standards. This detail is for general information and guidance only and Tremco specifically disclaims any liability for the use of this detail. The project design professional determines, in its sole discretion, whether this detail or a functionally equivalent detail is best suited for the project. This detail is subject to change without notice. Contact Tremco to ensure you have the most recent version.

**Permaquik 200**



Detail: Bug Holes or Voids

File Name:

Drawn by: KAB

Checked by: GM

Scale: NTS

Date: 12/14/2022

PQ-06



Tremco Technical Support: 866-209-2404

[www.tremcocpg.com](http://www.tremcocpg.com)

Construction Products Group