


WILLSEAL ACRYLIC IMPREGNATED FOAM

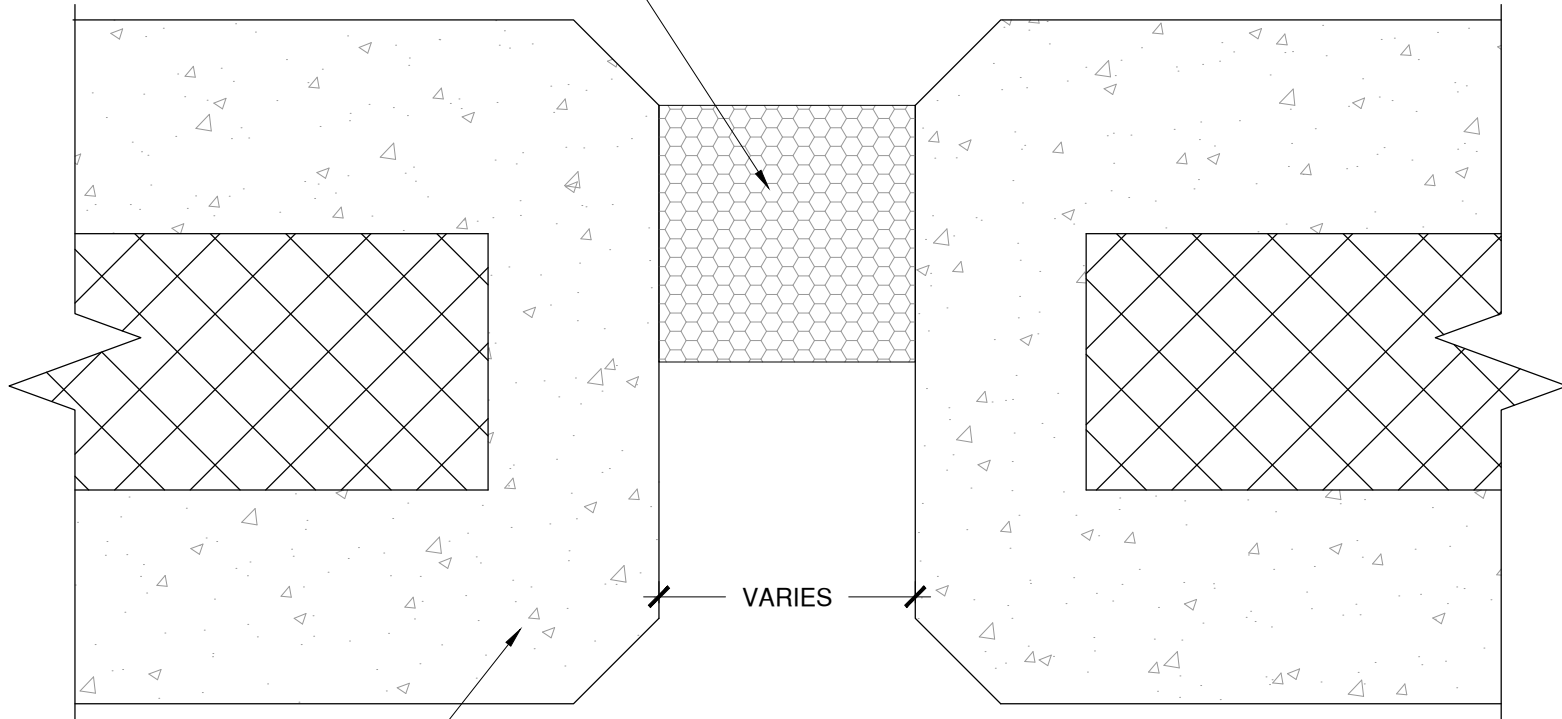

EXISTING VERTICAL PRECAST  
CONCRETE PANEL

VARIES

*The architecture, engineering, and design of the project using the Willseal products are the responsibility of the project's design professional. All products and systems must comply with local building codes and standards. This detail is for general information and guidance only and Willseal specifically disclaims any liability for the use of this detail. The project design professional determines, in its sole discretion, whether this detail or a functionally equivalent detail is best suited for the project. This detail is subject to change without notice. Contact Willseal to ensure you have the most recent version.*

**Willseal 600**



Willseal Technical Support: 800-274-2813

Detail: Willseal 600 at Precast Wall Panel Application - Primary Vertical Seal

Drawn by: HDE

Checked by: AM

Scale: NTS

Date: 8/11/2022

File Name:

W600-WW-07

[www.tremcocpg.com](http://www.tremcocpg.com)



Construction Products Group