


WILLSEAL ACRYLIC IMPREGNATED FOAM

FIELD APPLIED TREMCO SPECTREM SILICONE

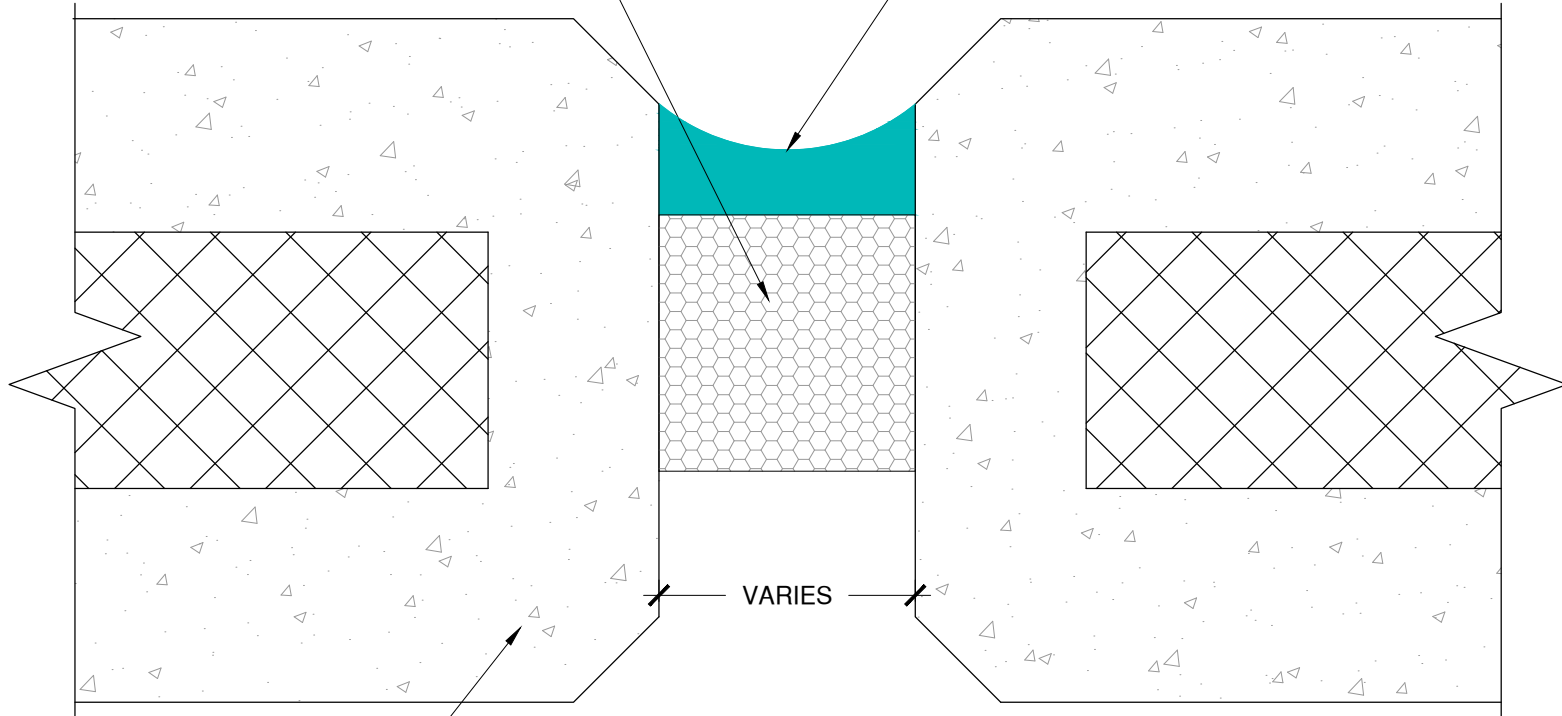

EXISTING VERTICAL PRECAST CONCRETE PANEL

VARIES

NOTE: RECESS JOINT $\frac{1}{4}$ " FROM JOINT SURFACE.

REFER TO TREMCO'S PUBLISHED APPLICATION INSTRUCTIONS FOR ACCEPTABLE JOINT SIDE WALL SUBSTRATE CONDITIONS PRIOR TO INSTALLATION.

The architecture, engineering, and design of the project using the Willseal products are the responsibility of the project's design professional. All products and systems must comply with local building codes and standards. This detail is for general information and guidance only and Willseal specifically disclaims any liability for the use of this detail. The project design professional determines, in its sole discretion, whether this detail or a functionally equivalent detail is best suited for the project. This detail is subject to change without notice. Contact Willseal to ensure you have the most recent version.

Willseal 600S



Willseal Technical Support: 800-274-2813

Detail: Willseal 600S at Precast Wall Panel Application - Secondary Application

Drawn by: HDE

Checked by: AM

Scale: NTS

Date: 7/19/2022

File Name:

W600S-WW-01



Construction Products Group

www.tremcocpg.com