


WILLSEAL ACRYLIC IMPREGNATED FOAM

FIELD APPLIED TREMCO SPECTREM SILICONE

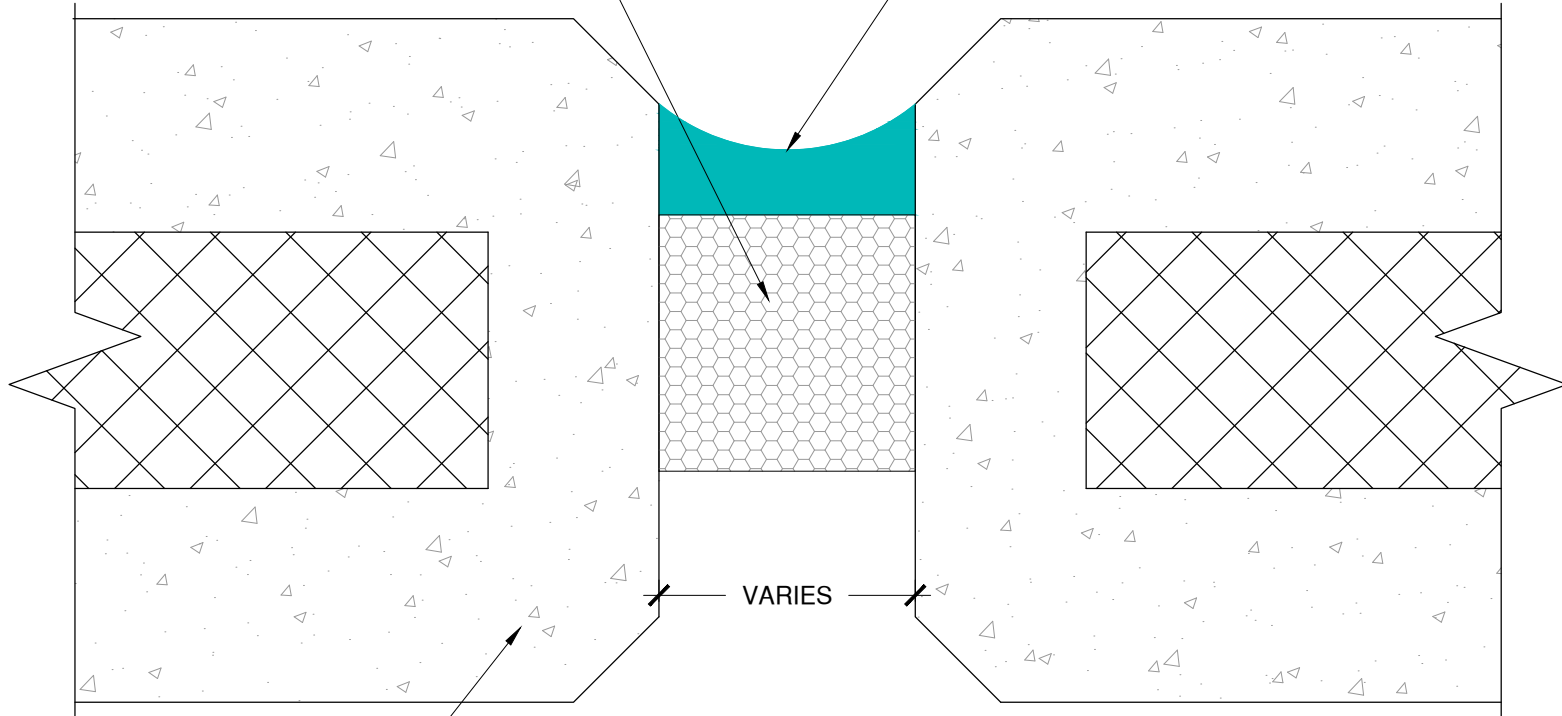

EXISTING VERTICAL PRECAST CONCRETE PANEL

VARIES

NOTE: RECESS JOINT $\frac{1}{4}$ " FROM JOINT SURFACE.

REFER TO TREMCO'S PUBLISHED APPLICATION INSTRUCTIONS FOR ACCEPTABLE JOINT SIDE WALL SUBSTRATE CONDITIONS PRIOR TO INSTALLATION.

This detail is for general informational purposes, only. The project design professional determines, in its sole discretion, whether this detail or a functionally equivalent detail is best suited for the project with respect to any architecture, engineering, and design requirements, including any local building code requirements. If this document is not reviewed and the product is not approved for use by a licensed design professional, the customer agrees that the detail may contain substantive flaws requiring correction, and hereby releases Tremco CPG Inc. from any and all liability related to the design and installation of the product. This detail is subject to change without notice. Contact Tremco to ensure you have the most recent version.

Willseal Backer Roll



Willseal Technical Support: 800-274-2813

Detail: Willseal Backer Roll at Precast Wall Panel Application - Secondary Application

Drawn by: HDE

Checked by: AM

Scale: NTS

Date: 11/13/2023

File Name:

WBR-WW-01



Construction Products Group

www.tremcocpg.com